

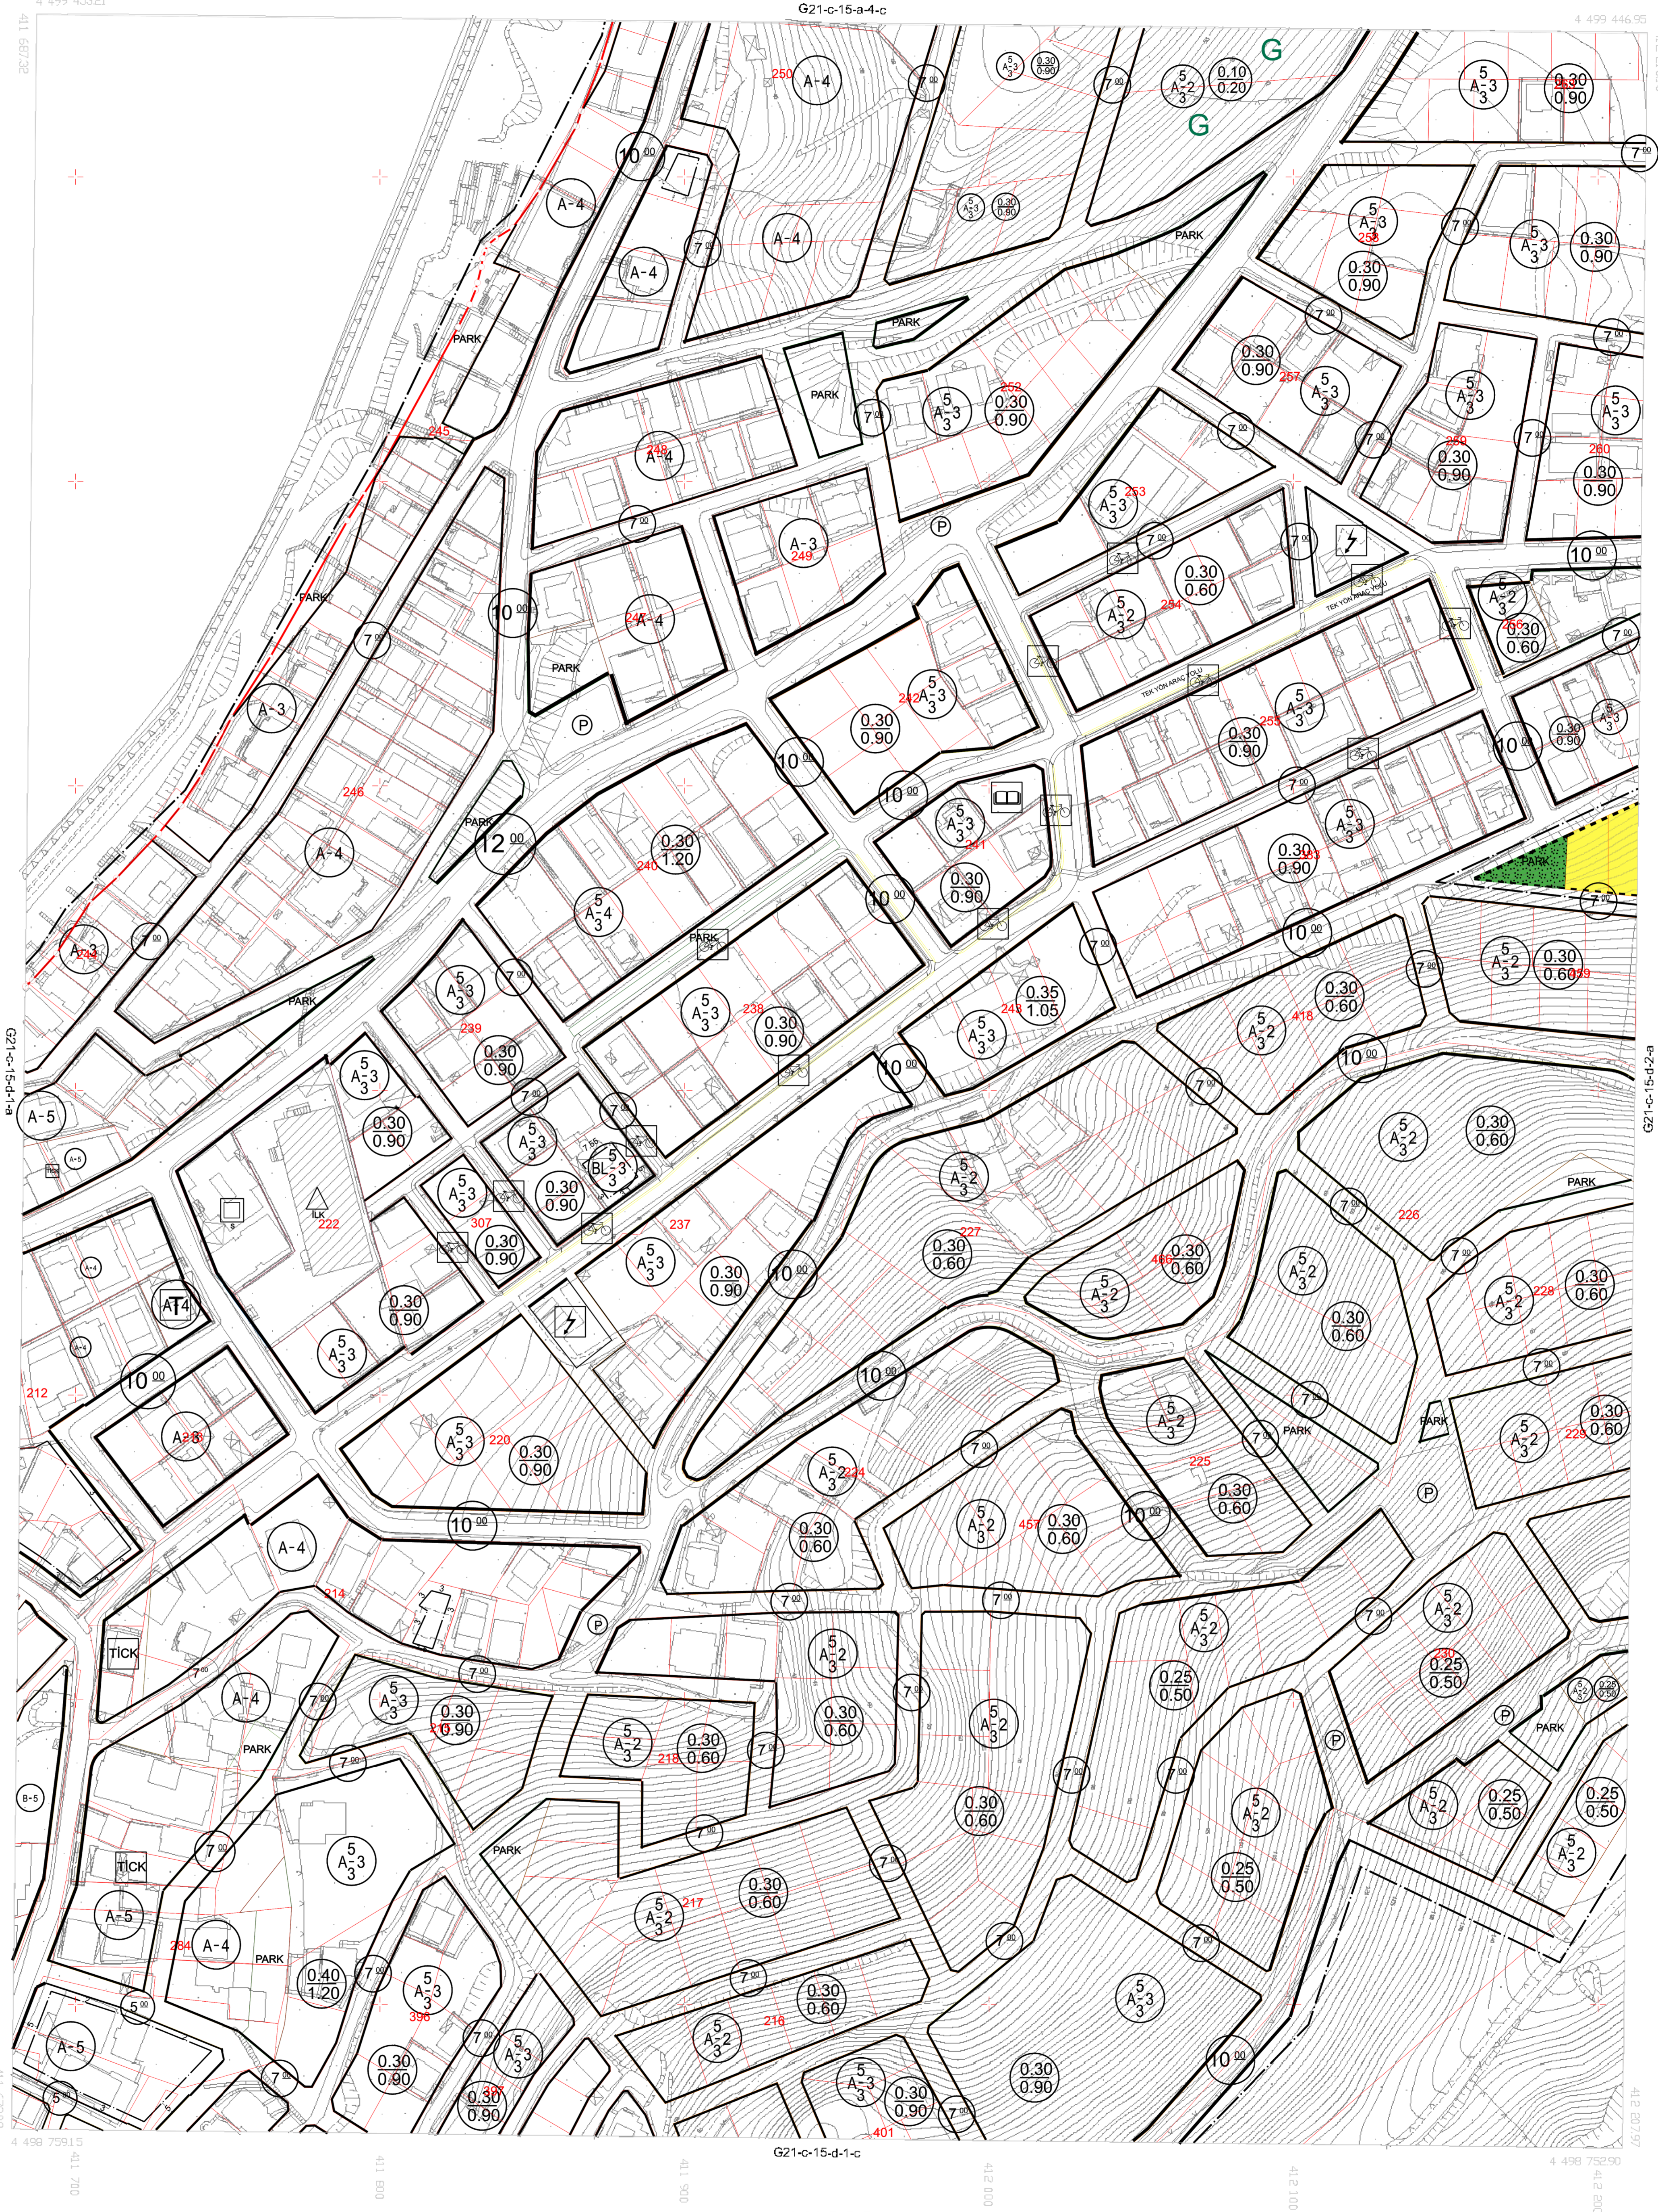


ESENKÖY
(YALOVA)
G21-C-15-D-1-B

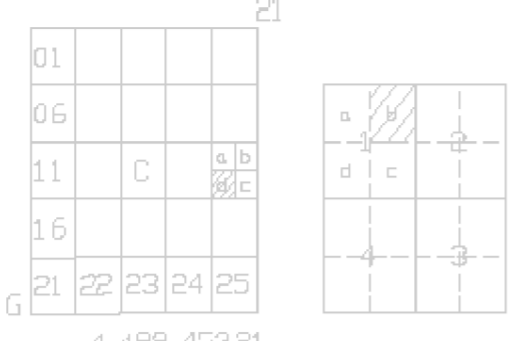

1/1000

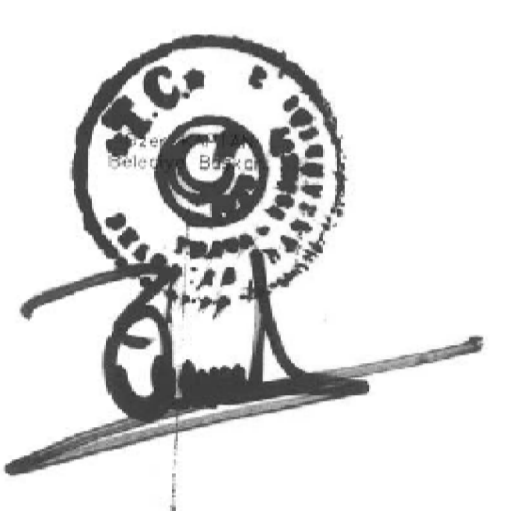

KONTROL
MÜHÜR
HAYA

ESENKÖY-G21-C-15-D-1-B
(YALOVA)

YERLENDİRİCİ
A.T. YILKALANCI
M.Ş. MEHMETOĞLU
M.Ş. MEHMETOĞLU