



PARSELASYON PLANI

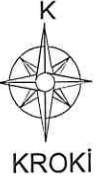

İLİ : YALOVA
 İLÇESİ : CİNARCIK
 KÖY/MAH. : ESENKÖY
 PAFTA : G21-C-14-C-3-C
 ADA/PARSEL : 164/181,182-504/10,11,12,13,14,15,16,17,18,19
 4497300

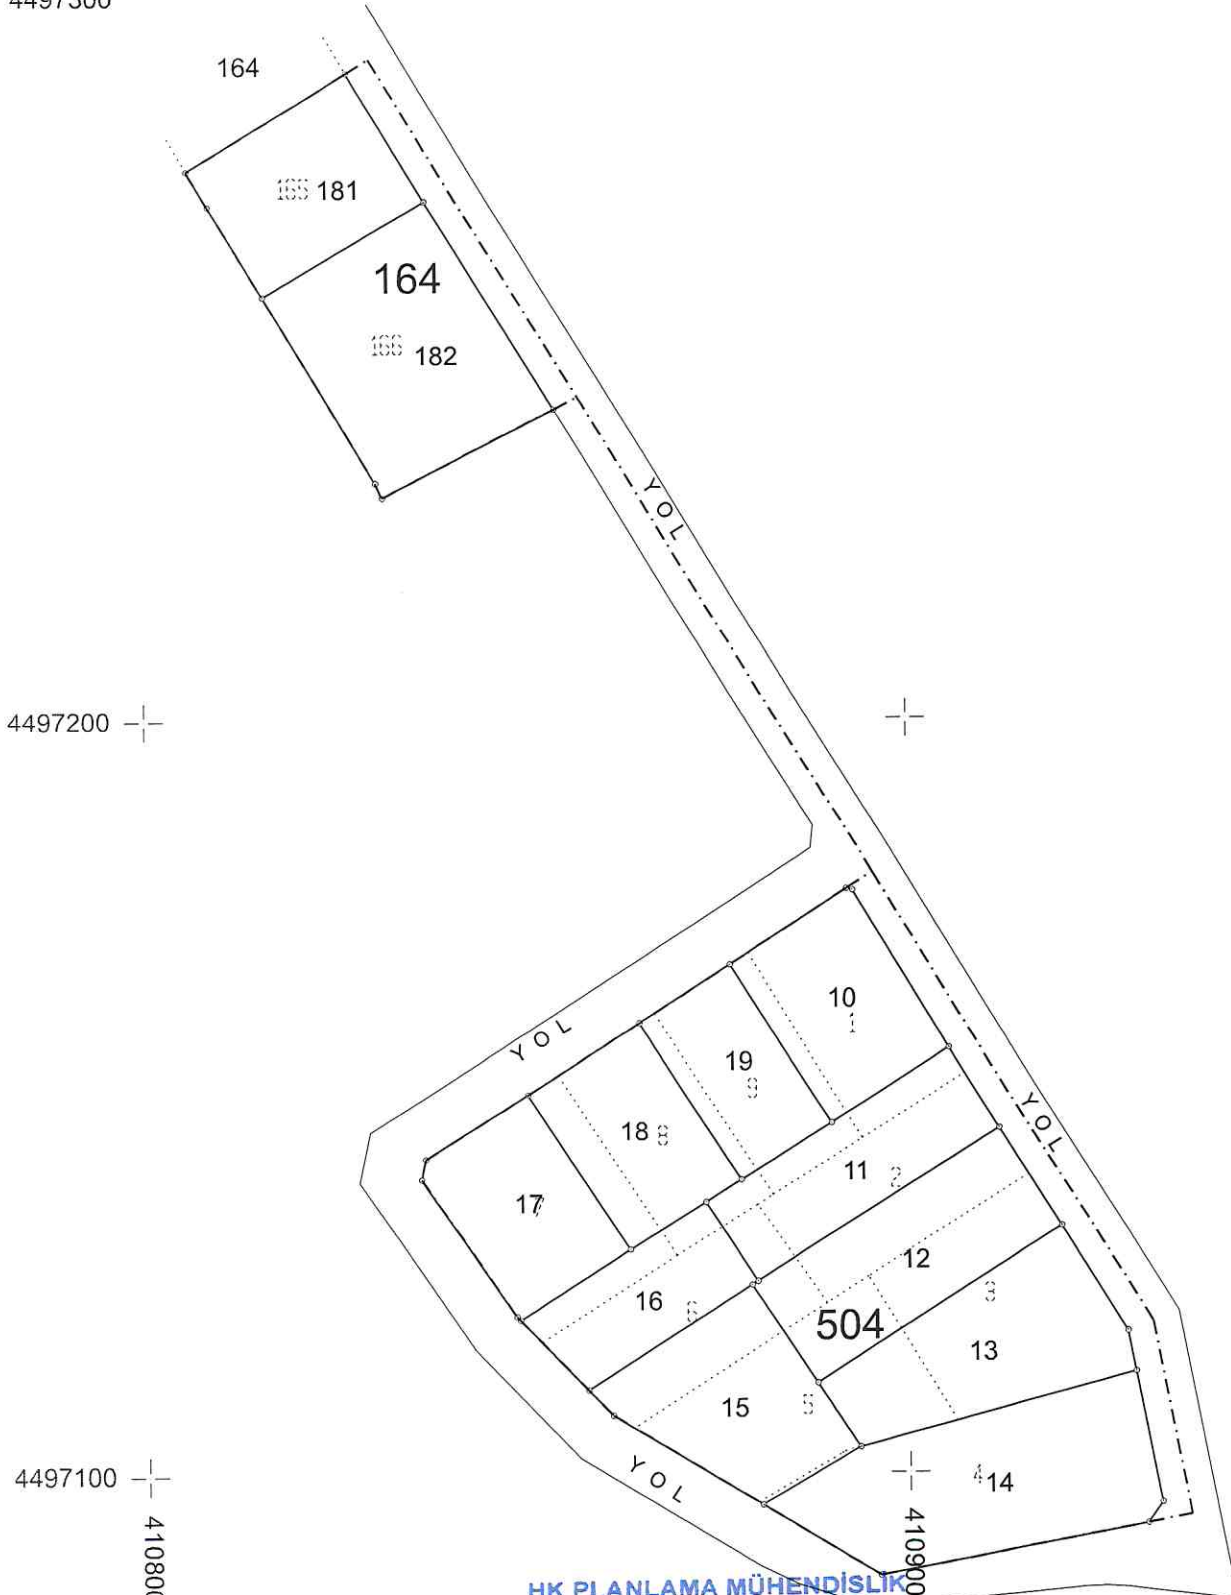

4497200 +
 4497100 +
 410800 +
 - - - - - DÜZENLEME SINIRI
 ————— İMAR ADA SINIRI
 KADASTRO PARSEL SINIRI

HK PLANLAMA MÜHENDİSLİK
DAN. İNŞ. BİLŞ. VE KAVR. S.
 Cevizlidere Mah. Cevizlidere Cd. 40/14
 Çankaya / ANKARA Tel: +90 312 472 58 75
 3aşkent V.D. 4630551690 DÜZENLEYEN 384128
 Mersis No: 0461055160009011

UYGUNDUR	UYGUNDUR
BELEDİYE/ÖZEL İDARE	BELEDİYE/ÖZEL İDARE
KONTROL	ONAY
ADI SOYADI MÜHENDİSİ	
TRUSTAYA Mert AYDIN	
İMZANoma No:121 377	